



GENERAL NOTES


-DWTIM=0.0"

-ALL ELEVATIONS TAKEN FROM 419.00

Project Title:
UCLA South Campus
Student Center

Location: UCLA

Project #: 940030.01

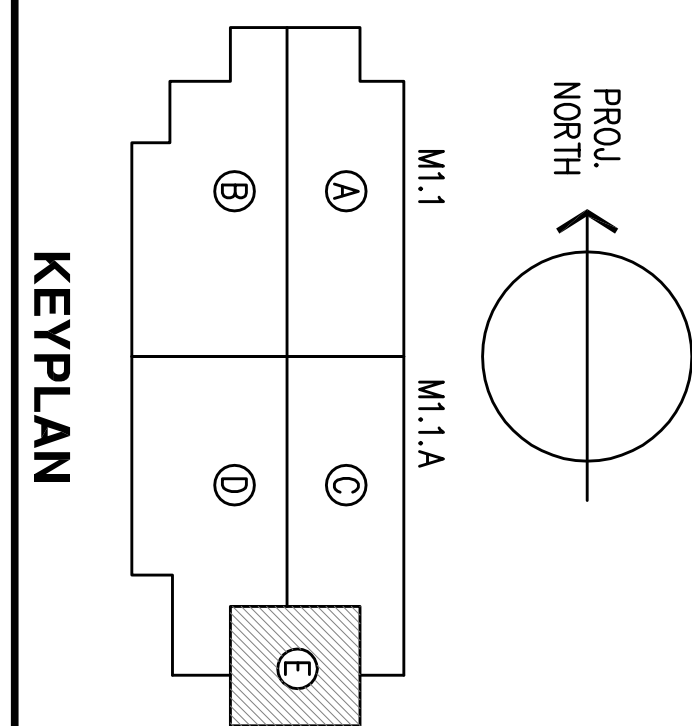

GEN. CONTRACTOR: EDGE DEVELOPMENT

MECHANICAL ENGINEER: ARUP

ARCHITECT: Srdje Robines

STRUCTURAL: ARUP

PCD OFFICE: SAN DIEGO

PROJ. MANAGER: RAY

DETAILER: DPA

PROJECT DETAILS

WE ACKNOWLEDGE BY SIGNATURES BELOW THAT THIS DRAWING HAS BEEN FULLY COORDINATED WITH TRADE BIDDERS LISTED TO THE BEST OF OUR ABILITY BASED ON ALL CONTRACT DOCUMENTS PRESENTED TO US AS OF THIS DATE.

COORDINATION SIGN-OFF

REV	DATE	DESCRIPTION
1	6/25/10	ISSUE FOR APPROVAL

SHOP DRAWINGS

REVISION	DESCRIPTION
1	


PCD JOB NO. 10-186

3D Structural Foundation Plan

DATE: 06/25/2010

3D S2.01E

SCALE: 1/4"=1'-0"

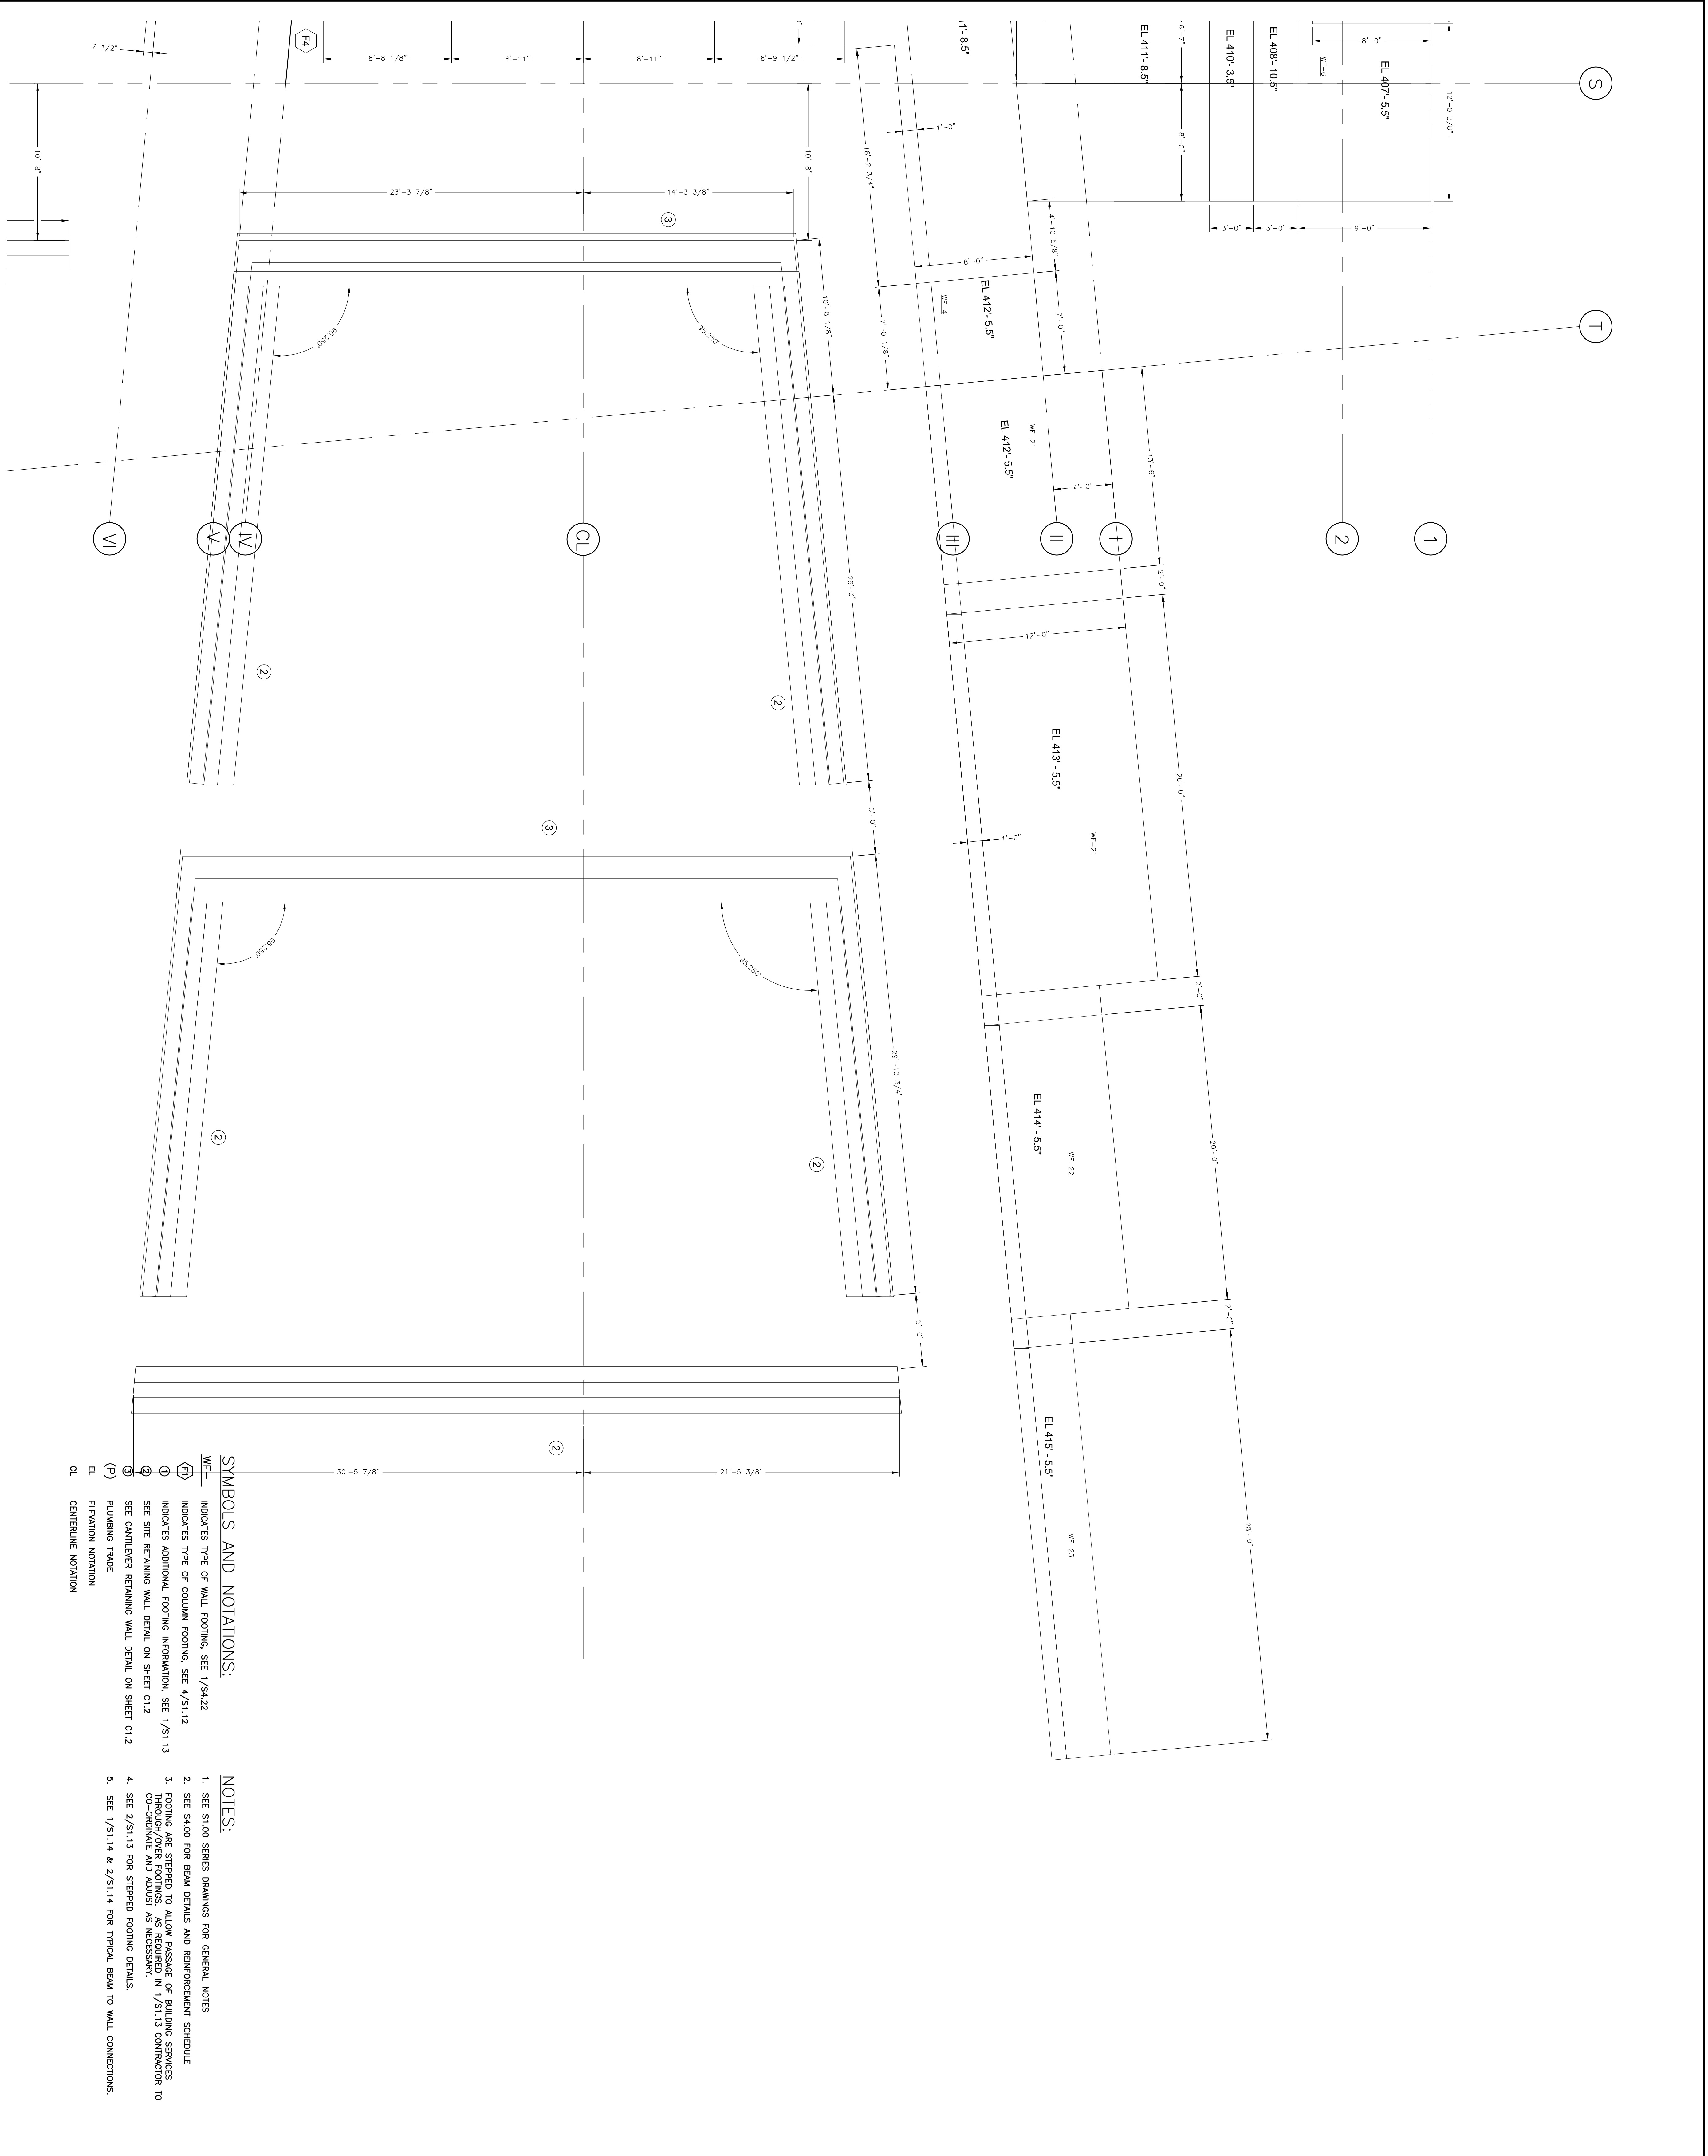

SYMBOLS AND NOTATIONS:

- WF- INDICATES TYPE OF WALL FOOTING. SEE 1/54.22
- F4- INDICATES TYPE OF COLUMN FOOTING. SEE 4/51.12
- 1- INDICATES ADDITIONAL FOOTING INFORMATION. SEE 1/51.13
- 2- SEE SITE REMAINING WALL DETAIL ON SHEET C1.2
- 3- SEE CANTILEVER REMAINING WALL DETAIL ON SHEET C1.2
- (P)- PLUMBING TRADE
- EL- ELEVATION NOTATION
- CL- CENTERLINE NOTATION

NOTES:

1. SEE 51.00 SERIES DRAWINGS FOR GENERAL NOTES
2. SEE 54.00 FOR BEAM DETAILS AND REINFORCEMENT SCHEDULE
3. FOOTING ARE STEPPED TO ALLOW PASSAGE OF BUILDING SERVICES THROUGH/OVER FOOTINGS. AS REQUIRED IN 1/51.13 CO-ORDINATE AND ADJUST AS NECESSARY.
4. SEE 2/51.13 FOR STEPPED FOOTING DETAILS
5. SEE 1/51.14 & 2/51.14 FOR TYPICAL BEAM TO WALL CONNECTIONS.