


S

T

- SYMBOLS AND NOTATIONS:**
- WF- INDICATES TYPE OF WALL FOOTING, SEE 1/54.22
 - (F) INDICATES TYPE OF COLUMN FOOTING, SEE 4/51.12
 - (1) INDICATES ADDITIONAL FOOTING INFORMATION, SEE 1/51.13
 - (2) SEE SITE REMAINING WALL DETAIL ON SHEET C1.2
 - (3) SEE CANTILEVER REMAINING WALL DETAIL ON SHEET C1.2
 - (P) PLUMBING TRADE
 - (E) ELECTRICAL TRADE
 - EL. ELEVATION NOTATION
 - CL. CENTERLINE NOTATION
 - TW. TOP OF WALL
 - TF. TOP OF FOUNDATION

- NOTES:**
1. SEE S100 SERIES DRAWINGS FOR GENERAL NOTES
 2. SEE S400 FOR BEAM DETAILS AND REINFORCEMENT SCHEDULE
 3. FOOTING ARE STEPPED TO ALLOW PASSAGE OF BUILDING SERVICES THROUGH/OVER FOOTINGS, AS REQUIRED IN 1/51.13
 4. SEE 2/51.13 FOR STEPPED FOOTING DETAILS.
 5. SEE 1/51.14 & 2/51.14 FOR TYPICAL BEAM TO WALL CONNECTIONS.

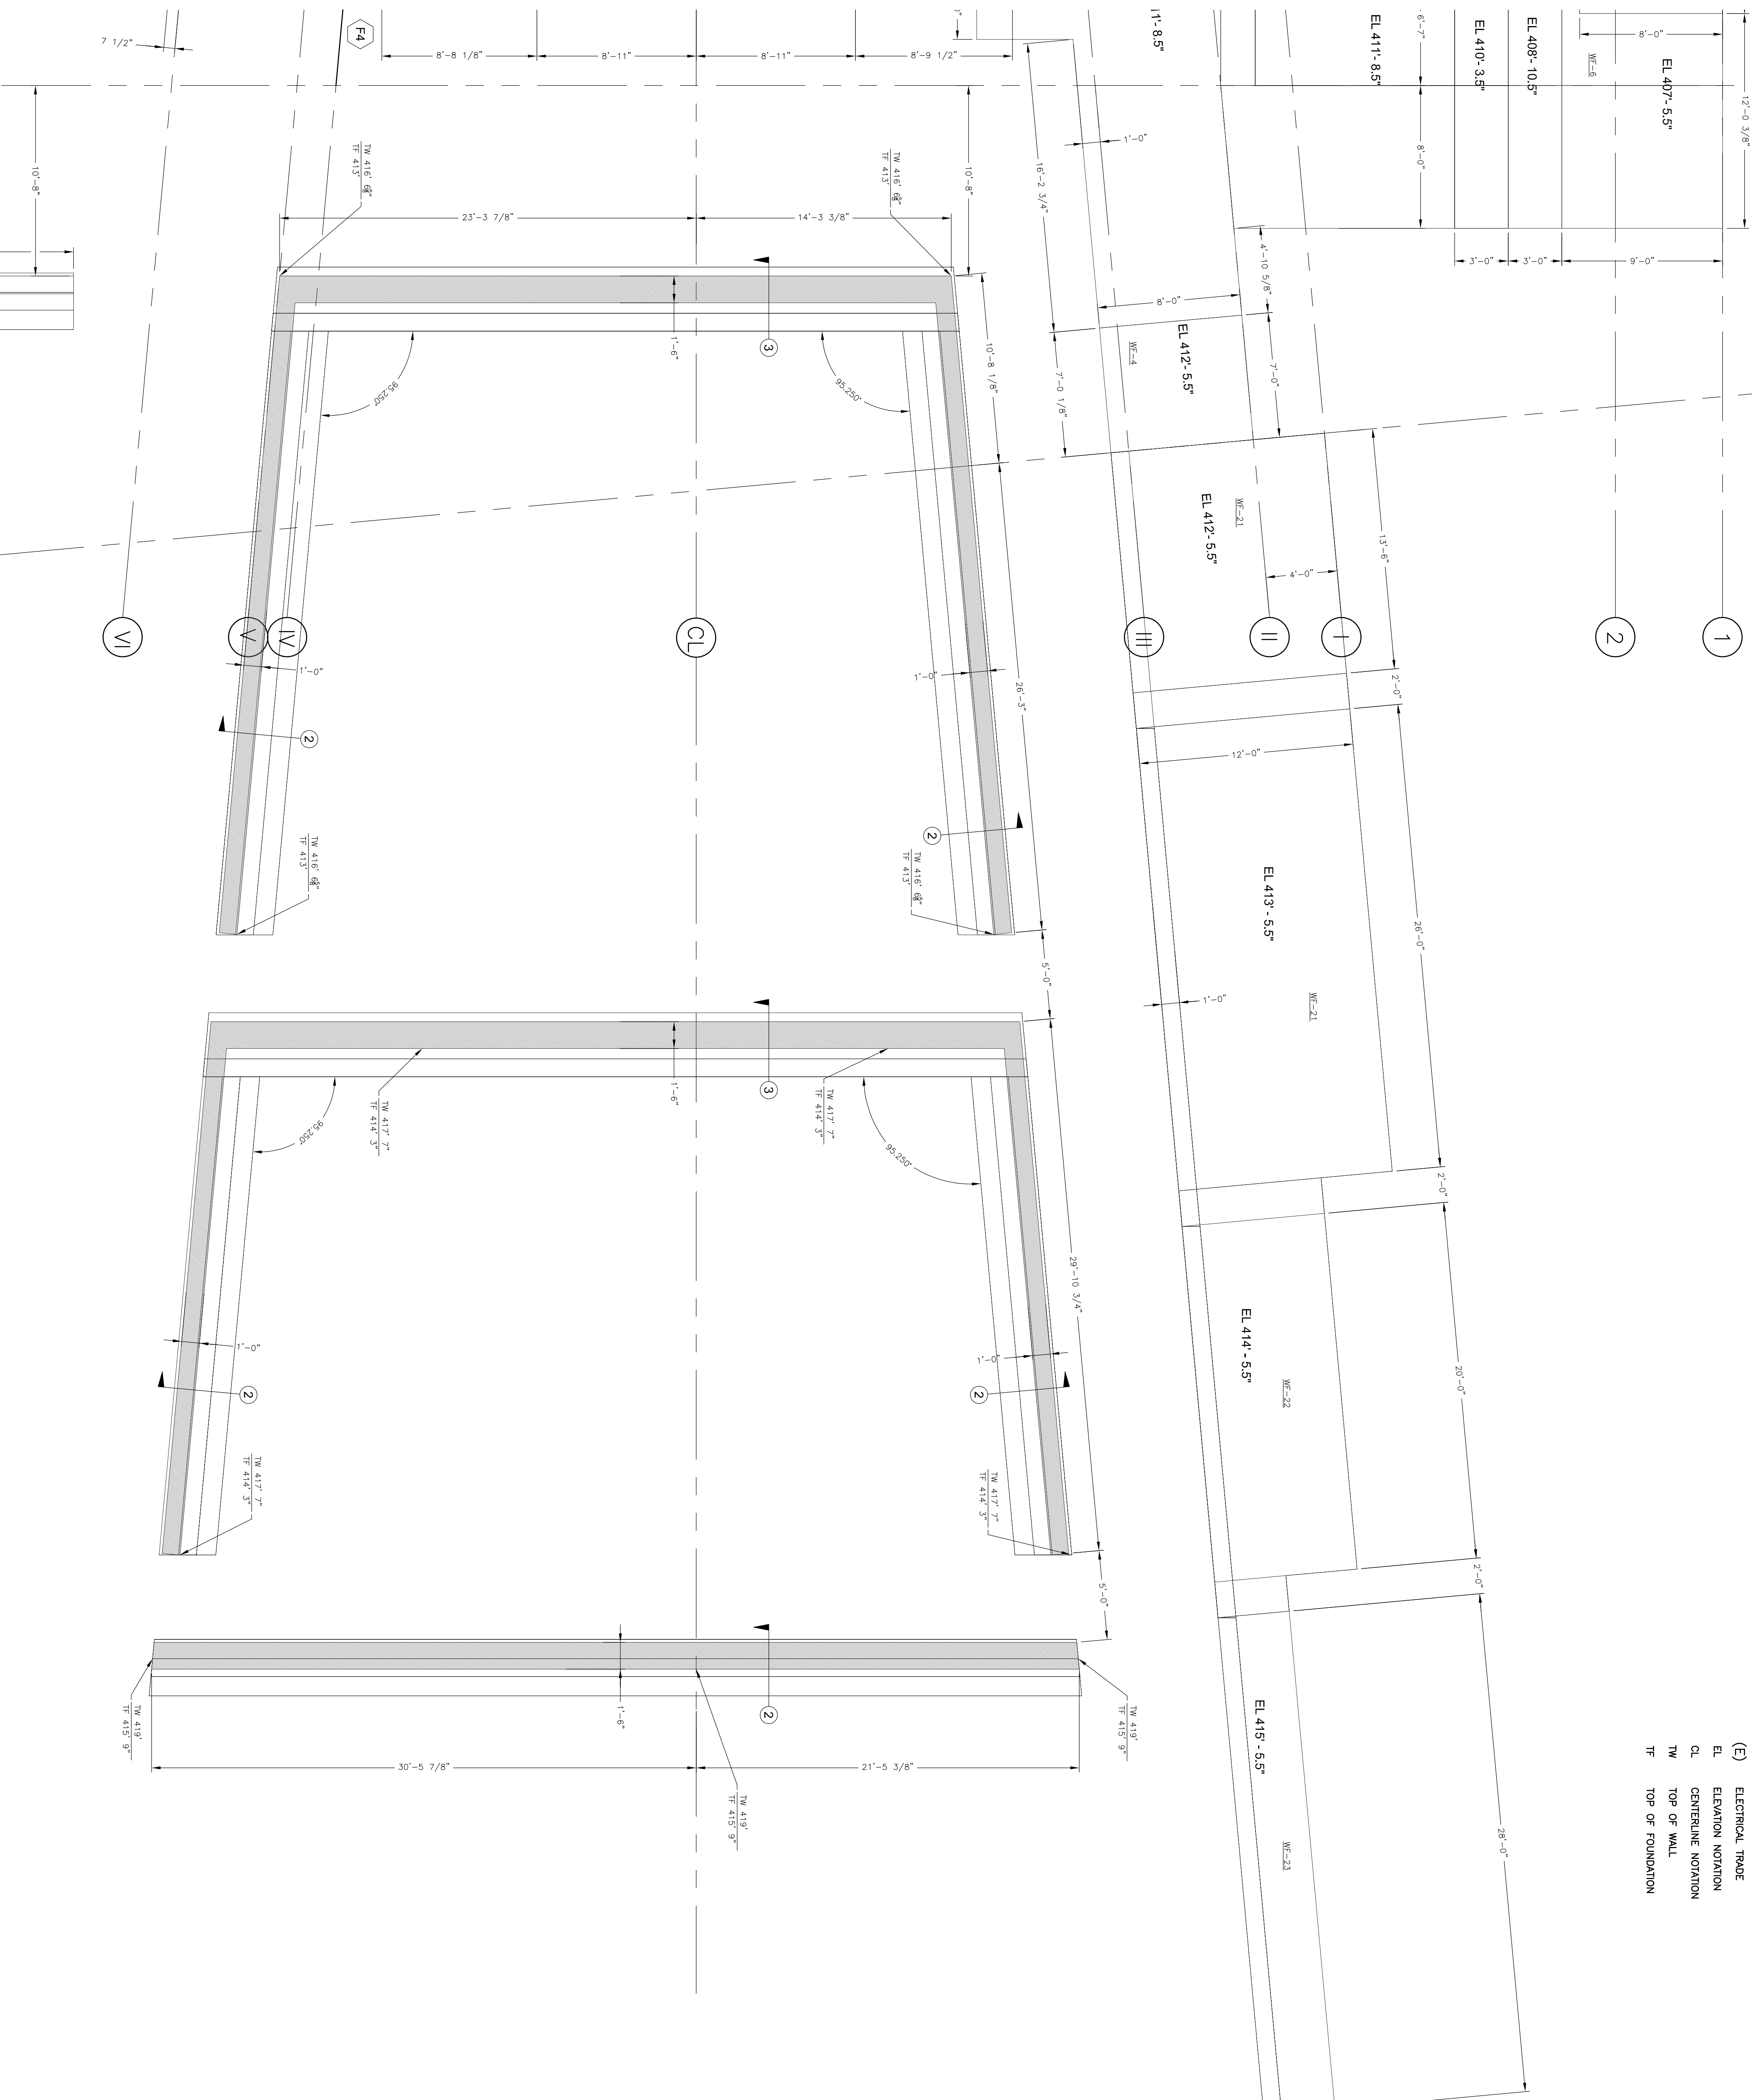

GENERAL NOTES


-DWTIM=0.0"

-ALL ELEVATIONS TAKEN FROM 415.00

Project Title:
UCLA South Campus
Student Center

Location: UCLA

Project #: 940030.01

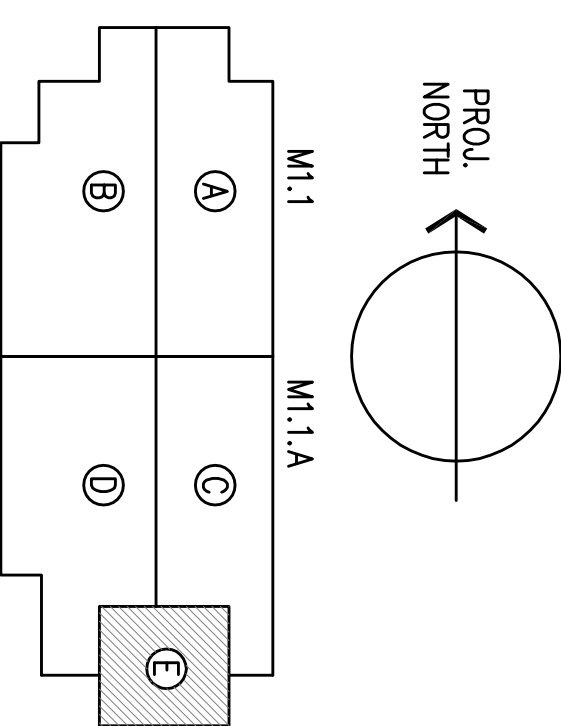

PROJECT DETAILS

WE ACKNOWLEDGE BY SIGNATURES BELOW THAT THIS DRAWING HAS BEEN FULLY COORDINATED WITH TRADES LISTED TO THE BEST OF OUR ABILITY BASED ON ALL CONTRACT DOCUMENTS PRESENTED TO US AS OF THIS DATE.

GEN. CONTRACTOR	EDGE DEVELOPMENT
MECHANICAL ENGINEER	ARUP
ARCHITECT	Sofdie Robines
STRUCTURAL	ARUP
PCD OFFICE	SAN DIEGO
PROJ. MANAGER	RAYM
DETAILER	DEPA

COORDINATION SIGN-OFF

REV	DATE	DESCRIPTION
1	6/25/10	ISSUE FOR APPROVAL
2	7/15/10	ADDED ELECTRICAL SLEEVES
3	11/17/20	ADDED SITE REMAINING / CANTILEVER WALL ANNOTATION
10		

SHOP DRAWINGS

REVISION	NO.
	3

PCD JOB NO.: 10-186

3D Structural Foundation Plan

DATE: 07/15/2010

3D S2.01E

SCALE: 1/4" = 1'-0"